


- ▲ Outfall
- Stream
- \* Stormwater Structure
- Conveyor Road
- Drainage Flow
- ▲ Captured
- ▲ Diversion
- Haul Roads
- Permit Boundary
- Process Flow
- Contour Line
- Planted Trees
- Excavation
- TVA
- Berms
- Basins

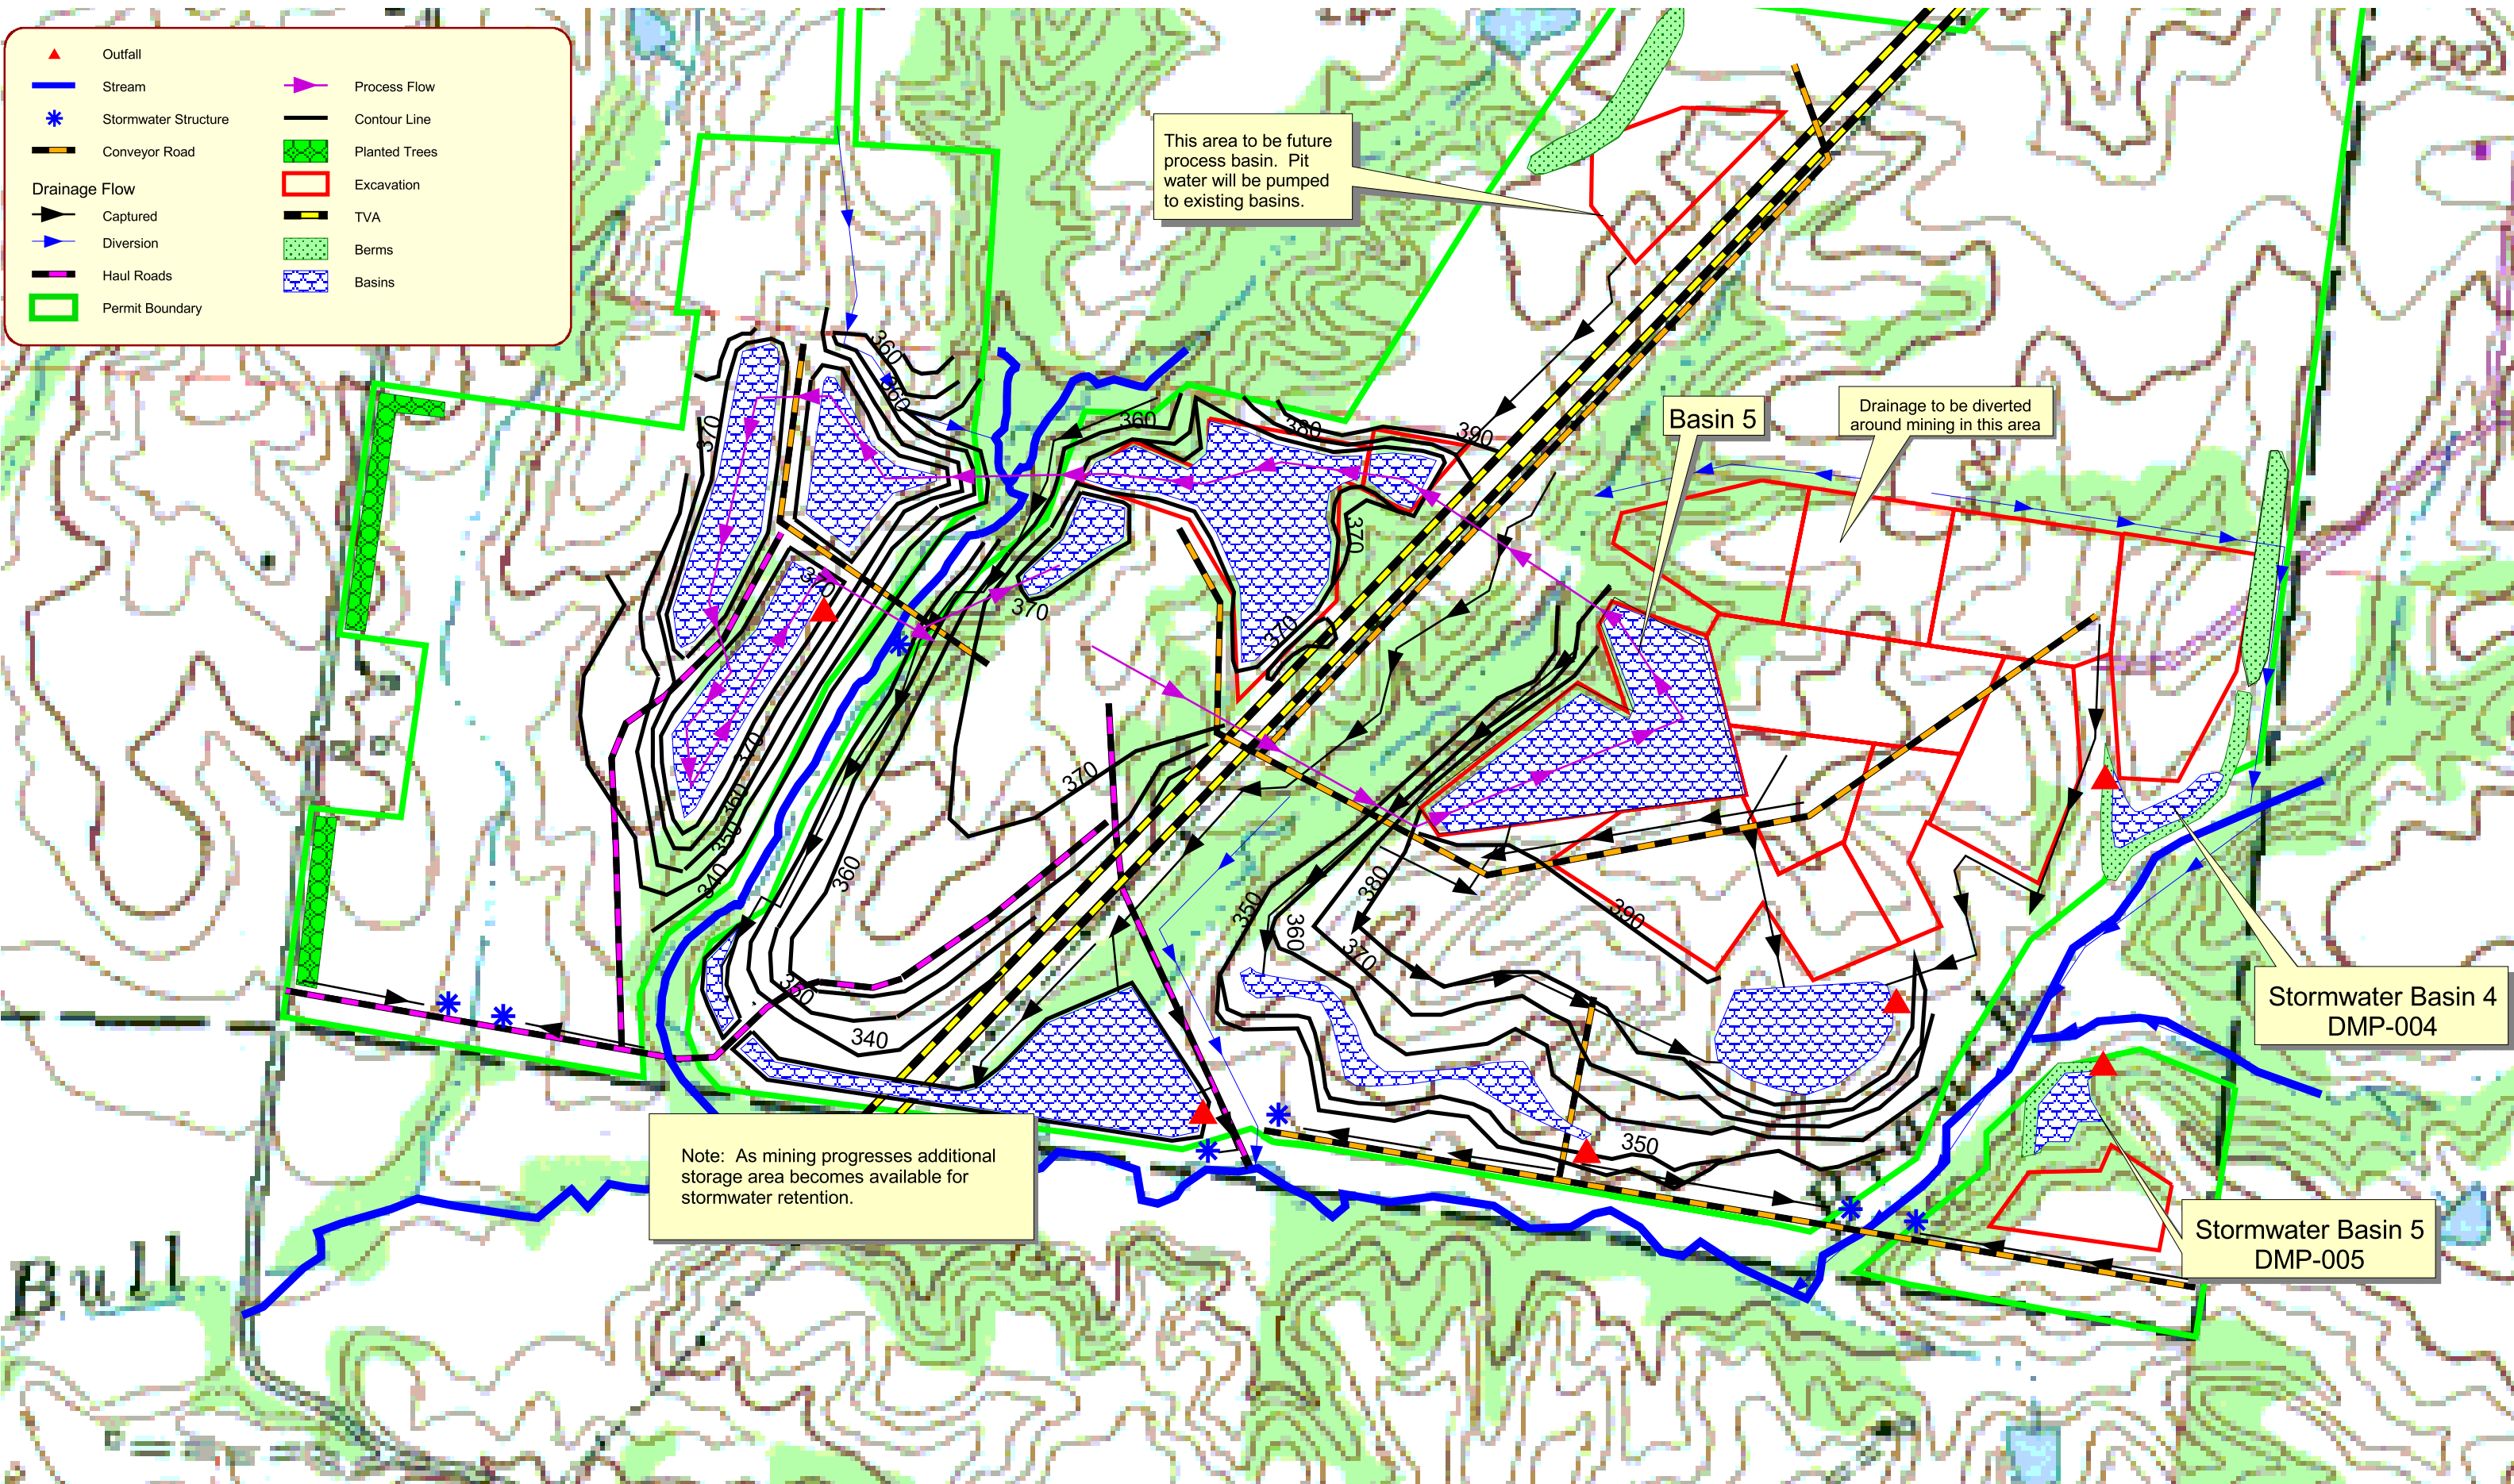

This area to be future process basin. Pit water will be pumped to existing basins.

Basin 5

Drainage to be diverted around mining in this area

Stormwater Basin 4  
DMP-004

Stormwater Basin 5  
DMP-005

Note: As mining progresses additional storage area becomes available for stormwater retention.

500 0 500 Feet  
1:6000